


**KEY**

- **PROPOSED NO WAITING AT ANY TIME**
- **EXISTING WAITING AND PARKING RESTRICTIONS**

**CONTINUED ON DRG NO. TD/0310/01**

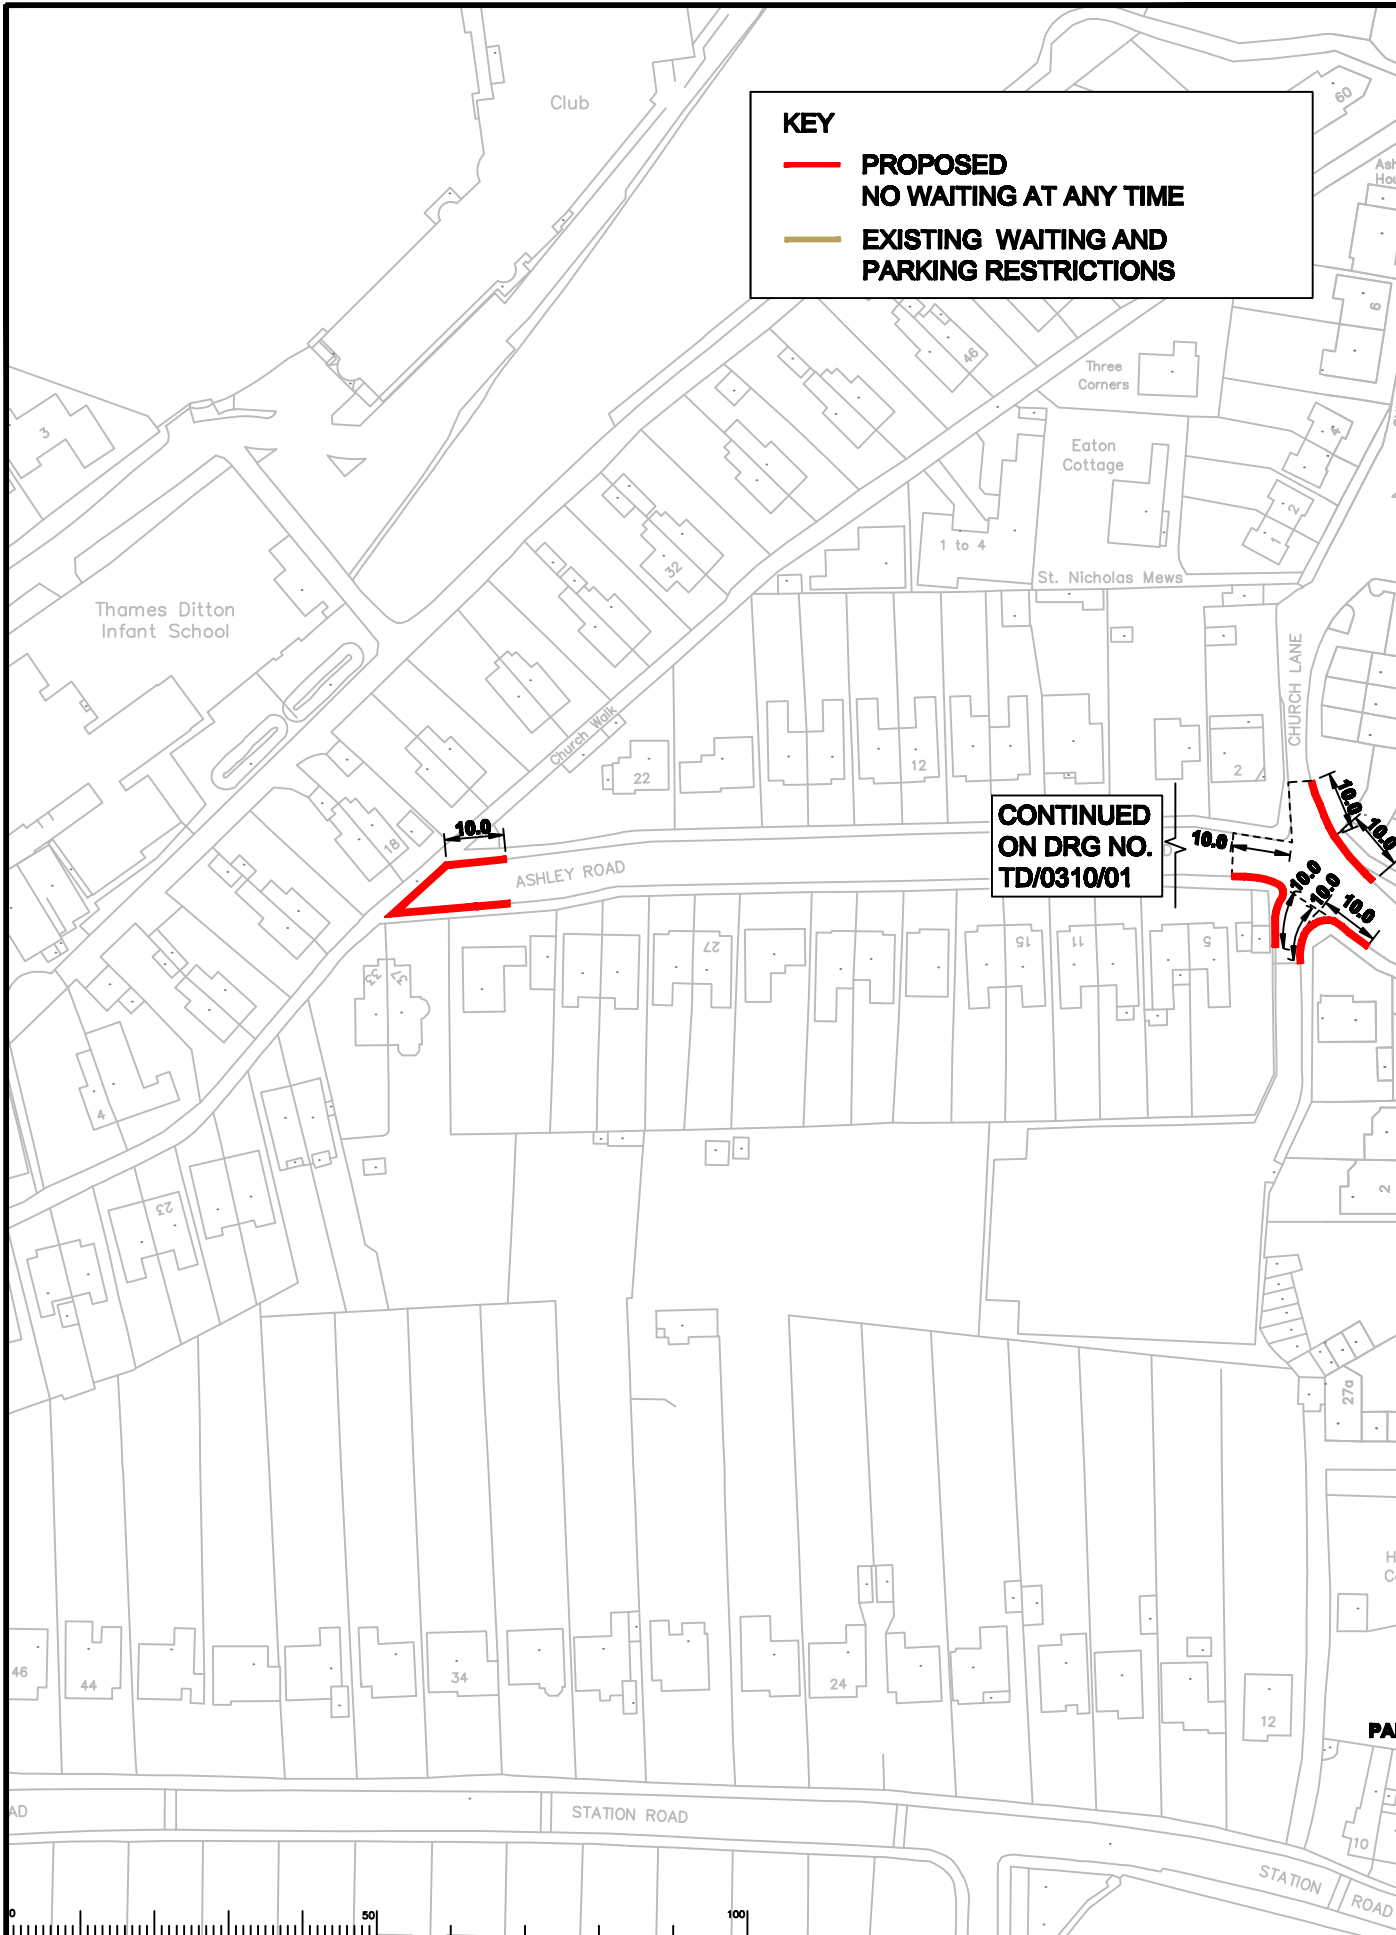

Rev	Description	Drwn	Slg.	Date	Chkd	Slg.	Date	Appr	Slg.	Date

North Point

Scale: 1:1250

These plans are prepared in accordance with the provisions of the Control of Pollution Act 1974 and the Environment Act 1995. The copyright in these plans remains the property of the County Council and may not be reproduced or used in any way without the prior written consent of the County Council.

Drawn by	CAH	Slg.	CAH	Date	01/10
Checked by	JP	Slg.	JP	Date	01/10
Approved by	RH	Slg.	RH	Date	01/10

**THAMES DITTON, ELMBRIDGE PARKING REVIEW**  
**2010 PROPOSED RESTRICTIONS**

**ASHLEY ROAD**  
 (end of cul de sac)

Project: 3282/ELM  
 Contract No.: TD/0310/04  
 Drawing No.: -  
 Date: -  
 Scale: -

SHEET OF

**SURREY COUNTY COUNCIL**  
 Sustainable Development  
 Surrey Highways

Project No. 3282/ELM  
 Contract No. TD/0310/04  
 Drawing No. -  
 Date: -  
 Scale: -

**PRESENTATION**